



MOHAN CO-OPERATIVE BLOCK - 1

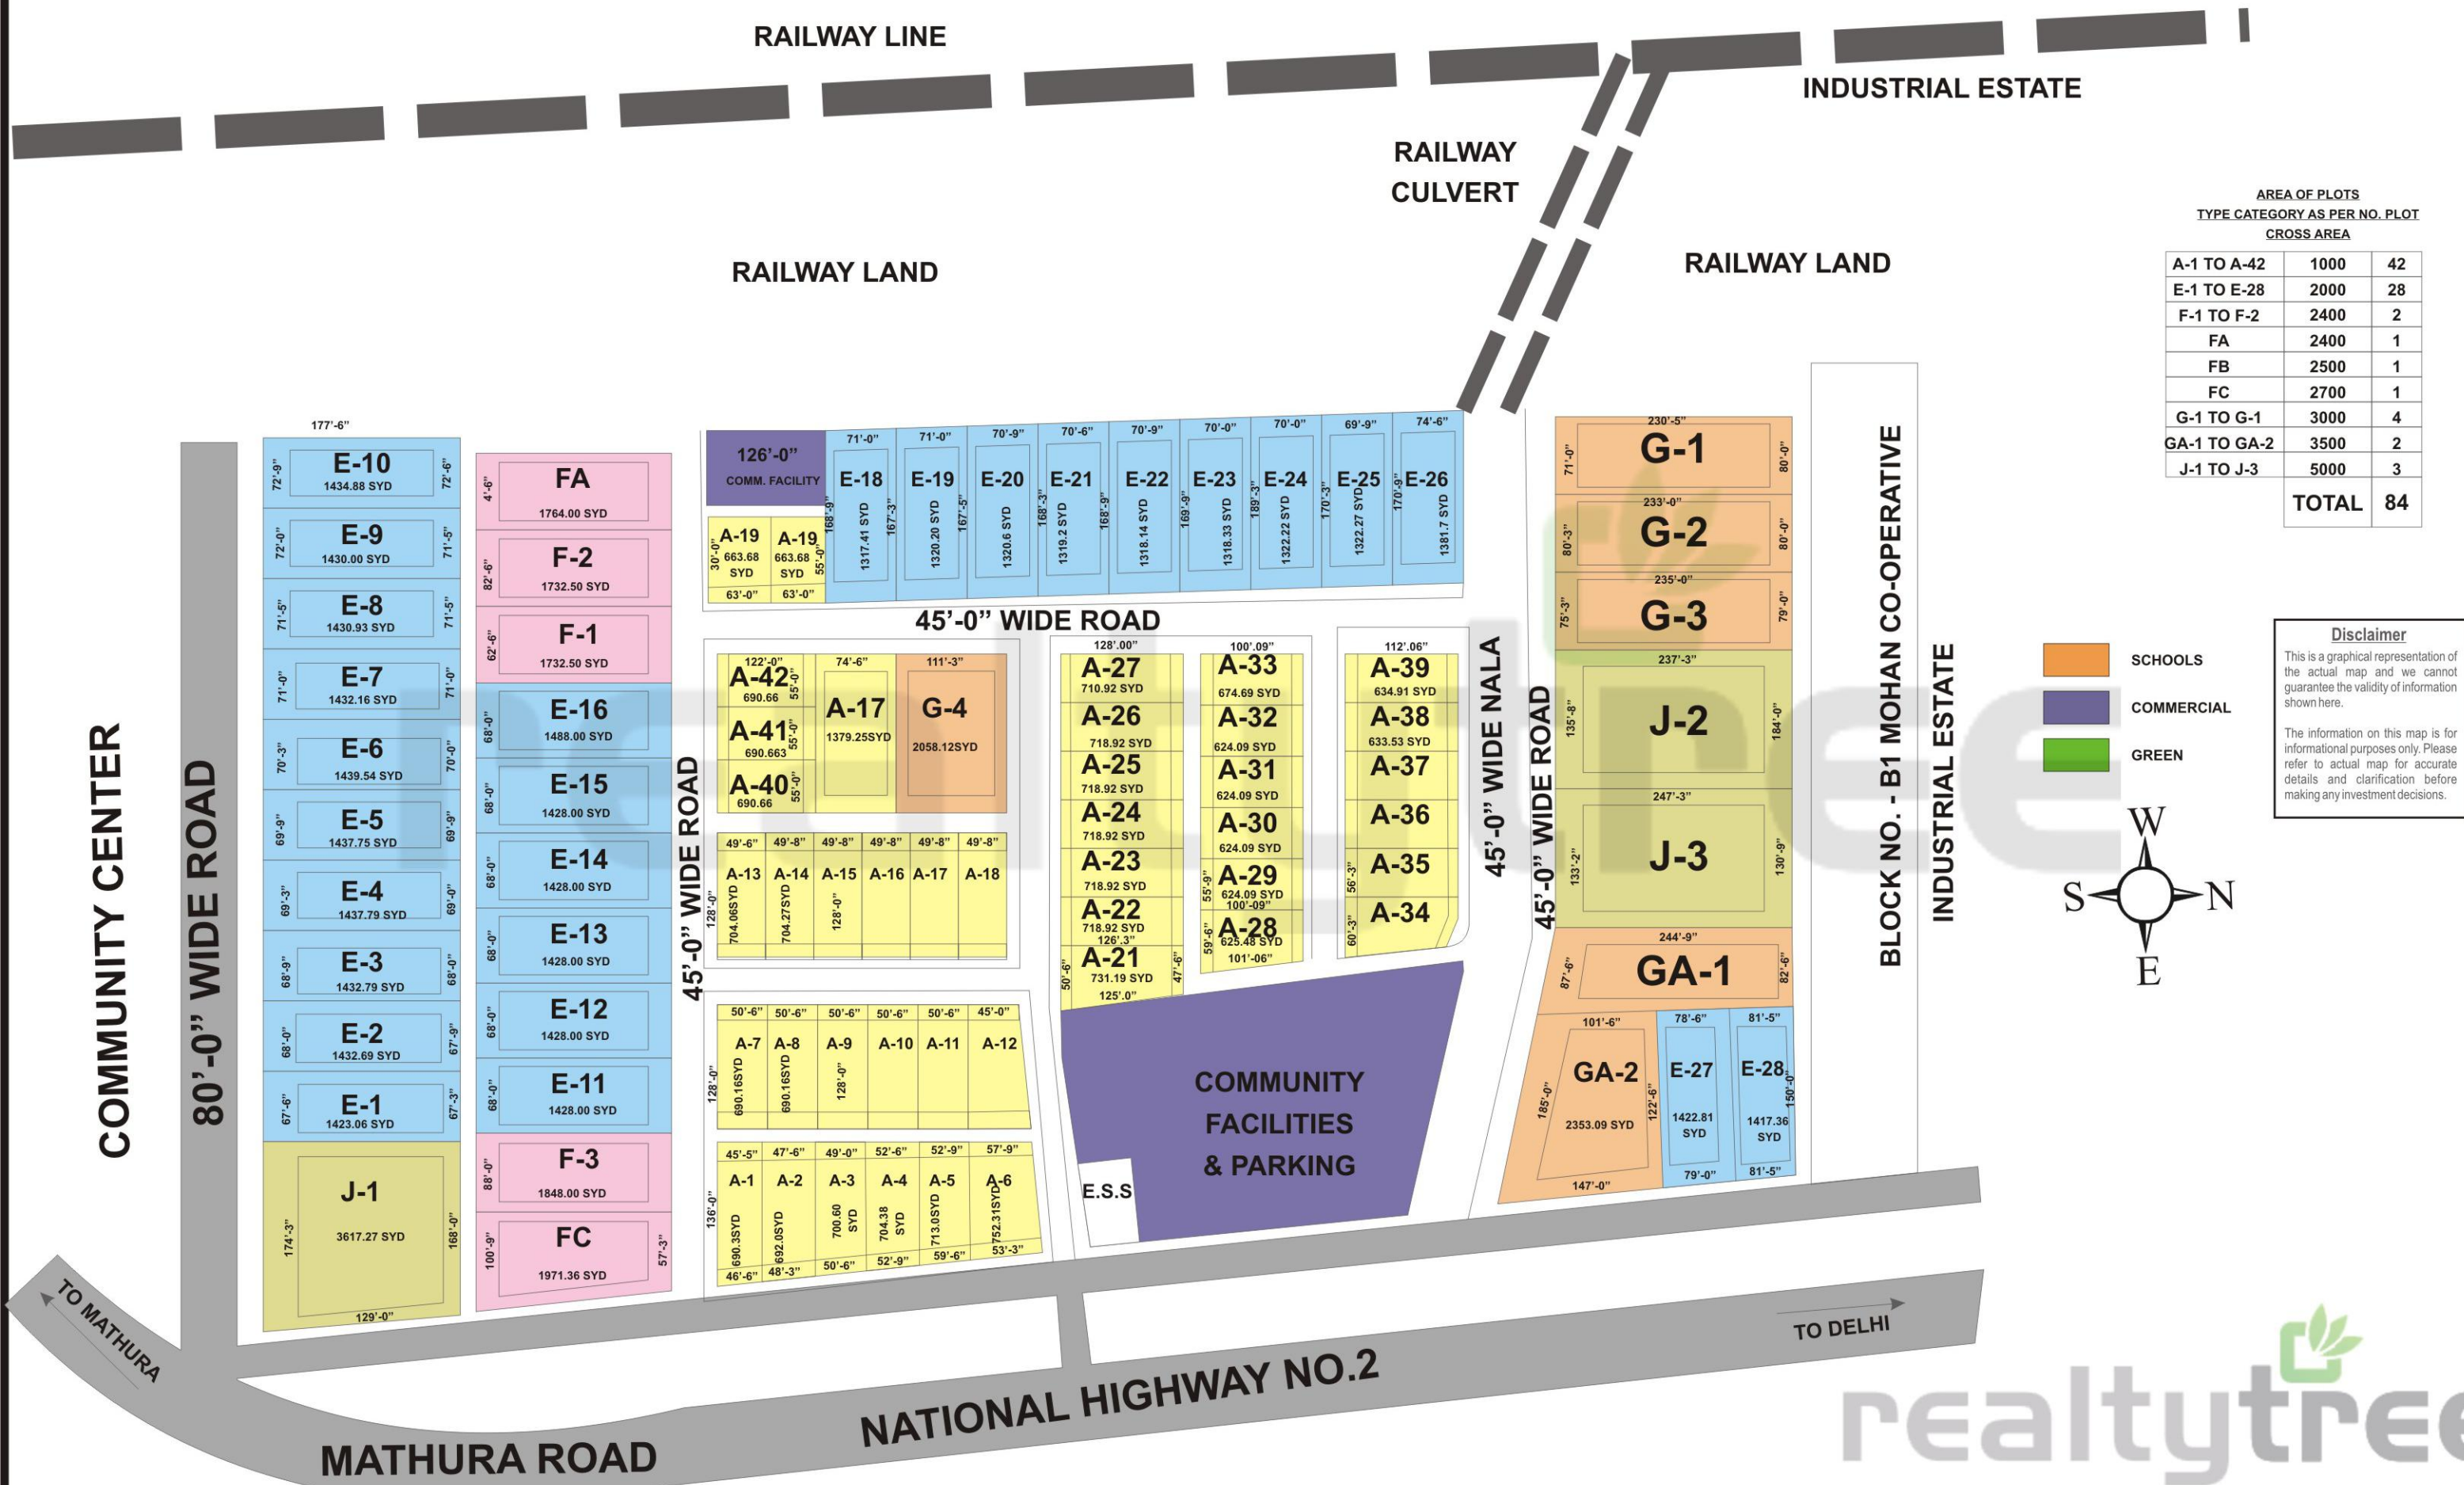

AREA OF PLOTS
TYPE CATEGORY AS PER NO. PLOT
CROSS AREA

A-1 TO A-42	1000	42
E-1 TO E-28	2000	28
F-1 TO F-2	2400	2
FA	2400	1
FB	2500	1
FC	2700	1
G-1 TO G-1	3000	4
GA-1 TO GA-2	3500	2
J-1 TO J-3	5000	3
TOTAL		84

Disclaimer
This is a graphical representation of the actual map and we cannot guarantee the validity of information shown here.
The information on this map is for informational purposes only. Please refer to actual map for accurate details and clarification before making any investment decisions.

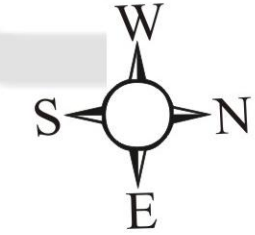

- SCHOOLS
- COMMERCIAL
- GREEN

NATIONAL HIGHWAY NO.2

MATHURA ROAD

TO DELHI

TO MATHURA

BLOCK NO. - B1 MOHAN CO-OPERATIVE

INDUSTRIAL ESTATE

INDUSTRIAL ESTATE

RAILWAY CULVERT

RAILWAY LINE

RAILWAY LAND

RAILWAY LAND

COMMUNITY CENTER

80'-0" WIDE ROAD

45'-0" WIDE ROAD

45'-0" WIDE ROAD

45'-0" WIDE NALA

45'-0" WIDE ROAD

COMMUNITY FACILITIES & PARKING

E.S.S

Plot details including plot numbers, areas in SYD, and dimensions:

- Plot E-10:** 1434.88 SYD, 177'-6" x 72'-9"
- Plot E-9:** 1430.00 SYD, 72'-0" x 71'-5"
- Plot E-8:** 1430.93 SYD, 71'-5" x 71'-5"
- Plot E-7:** 1432.16 SYD, 71'-0" x 71'-0"
- Plot E-6:** 1439.54 SYD, 70'-3" x 70'-0"
- Plot E-5:** 1437.75 SYD, 69'-9" x 69'-9"
- Plot E-4:** 1437.79 SYD, 69'-3" x 69'-0"
- Plot E-3:** 1432.79 SYD, 68'-9" x 68'-0"
- Plot E-2:** 1432.69 SYD, 68'-0" x 67'-9"
- Plot E-1:** 1423.06 SYD, 67'-6" x 67'-3"
- Plot J-1:** 3617.27 SYD, 174'-3" x 129'-0"
- Plot FA:** 1764.00 SYD, 4'-6" x 82'-6"
- Plot F-2:** 1732.50 SYD, 82'-6" x 62'-6"
- Plot F-1:** 1732.50 SYD, 62'-6" x 68'-0"
- Plot E-16:** 1488.00 SYD, 68'-0" x 68'-0"
- Plot E-15:** 1428.00 SYD, 68'-0" x 68'-0"
- Plot E-14:** 1428.00 SYD, 68'-0" x 68'-0"
- Plot E-13:** 1428.00 SYD, 68'-0" x 68'-0"
- Plot E-12:** 1428.00 SYD, 68'-0" x 68'-0"
- Plot E-11:** 1428.00 SYD, 68'-0" x 68'-0"
- Plot F-3:** 1848.00 SYD, 88'-0" x 57'-3"
- Plot FC:** 1971.36 SYD, 100'-9" x 57'-3"
- Plot A-19:** 663.68 SYD, 30'-0" x 63'-0"
- Plot A-18:** 1317.41 SYD, 71'-0" x 167'-3"
- Plot A-17:** 1379.25 SYD, 74'-6" x 111'-3"
- Plot G-4:** 2058.12 SYD, 111'-3" x 74'-6"
- Plot A-42:** 690.66 SYD, 122'-0" x 55'-0"
- Plot A-41:** 690.66 SYD, 122'-0" x 55'-0"
- Plot A-40:** 690.66 SYD, 122'-0" x 55'-0"
- Plot A-13:** 704.06 SYD, 49'-6" x 49'-8"
- Plot A-14:** 704.27 SYD, 49'-8" x 49'-8"
- Plot A-15:** 704.27 SYD, 49'-8" x 49'-8"
- Plot A-16:** 704.27 SYD, 49'-8" x 49'-8"
- Plot A-17:** 704.27 SYD, 49'-8" x 49'-8"
- Plot A-18:** 704.27 SYD, 49'-8" x 49'-8"
- Plot A-7:** 690.16 SYD, 50'-6" x 50'-6"
- Plot A-8:** 690.16 SYD, 50'-6" x 50'-6"
- Plot A-9:** 690.16 SYD, 50'-6" x 50'-6"
- Plot A-10:** 690.16 SYD, 50'-6" x 50'-6"
- Plot A-11:** 690.16 SYD, 50'-6" x 50'-6"
- Plot A-12:** 690.16 SYD, 50'-6" x 50'-6"
- Plot A-1:** 690.35 SYD, 45'-5" x 46'-6"
- Plot A-2:** 692.05 SYD, 47'-6" x 48'-3"
- Plot A-3:** 700.60 SYD, 49'-0" x 50'-6"
- Plot A-4:** 704.38 SYD, 52'-6" x 52'-9"
- Plot A-5:** 713.05 SYD, 52'-9" x 57'-9"
- Plot A-6:** 752.31 SYD, 53'-3" x 59'-6"
- Plot A-27:** 710.92 SYD, 128'-0" x 100'-0"
- Plot A-26:** 718.92 SYD, 128'-0" x 100'-0"
- Plot A-25:** 718.92 SYD, 128'-0" x 100'-0"
- Plot A-24:** 718.92 SYD, 128'-0" x 100'-0"
- Plot A-23:** 718.92 SYD, 128'-0" x 100'-0"
- Plot A-22:** 718.92 SYD, 126'-3" x 100'-0"
- Plot A-21:** 731.19 SYD, 50'-6" x 47'-6"
- Plot A-33:** 674.69 SYD, 100'-0" x 112'-0"
- Plot A-32:** 624.09 SYD, 100'-0" x 112'-0"
- Plot A-31:** 624.09 SYD, 100'-0" x 112'-0"
- Plot A-30:** 624.09 SYD, 100'-0" x 112'-0"
- Plot A-29:** 624.09 SYD, 100'-0" x 112'-0"
- Plot A-28:** 625.48 SYD, 59'-6" x 101'-0"
- Plot A-34:** 634.91 SYD, 60'-3" x 56'-3"
- Plot A-35:** 633.53 SYD, 60'-3" x 56'-3"
- Plot A-36:** 633.53 SYD, 60'-3" x 56'-3"
- Plot A-37:** 633.53 SYD, 60'-3" x 56'-3"
- Plot A-38:** 633.53 SYD, 60'-3" x 56'-3"
- Plot A-39:** 634.91 SYD, 60'-3" x 56'-3"
- Plot E-18:** 1317.41 SYD, 71'-0" x 167'-3"
- Plot E-19:** 1320.20 SYD, 71'-0" x 167'-3"
- Plot E-20:** 1320.6 SYD, 70'-9" x 167'-3"
- Plot E-21:** 1319.2 SYD, 70'-6" x 168'-3"
- Plot E-22:** 1318.14 SYD, 70'-9" x 168'-3"
- Plot E-23:** 1318.33 SYD, 70'-0" x 169'-3"
- Plot E-24:** 1322.22 SYD, 70'-0" x 189'-3"
- Plot E-25:** 1322.27 SYD, 69'-9" x 170'-3"
- Plot E-26:** 1381.7 SYD, 74'-6" x 170'-3"
- Plot G-1:** 230'-5" x 71'-0" x 80'-0"
- Plot G-2:** 233'-0" x 80'-3" x 80'-0"
- Plot G-3:** 235'-0" x 75'-3" x 79'-0"
- Plot J-2:** 237'-3" x 135'-8" x 184'-0"
- Plot J-3:** 247'-3" x 133'-2" x 130'-9"
- Plot GA-1:** 244'-9" x 87'-6" x 82'-6"
- Plot GA-2:** 2353.09 SYD, 101'-6" x 185'-0" x 147'-0"
- Plot E-27:** 1422.81 SYD, 78'-6" x 79'-0"
- Plot E-28:** 1417.36 SYD, 81'-5" x 81'-5"

